



Formerly Alutec Systems India Pvt. Ltd.

Complete Solution for Aluminium Windows & Doors



Siadow Systems Pvt. Ltd.

Shop No. 44, Mahavir Varsha Co-op Society, Plot No 9-10, Sector 6, Ghansoli, Navi Mumbai - 400 701, Maharashtra, INDIA.
Tel: +91 22 2760 5877 | Fax: +91 22 2760 5881 | E-mail: info@siadow.com | www.siadow.com

Edition No 2 : January 2013



An exclusive collection of Wood & Metal
Cladded Products in Aluminium,
Bronze or Copper Profiles.
Imported from Italy in completely
assembled condition.



Alutec Systems India Pvt Ltd
is now
Siadow Systems Pvt. Ltd.

4500C is now **Sia Casement 4500C**

260S is now **Sia Slide 260S**

280S is now **Sia Slide 280S**

370S is now **Sia Slide 370S**

INTRODUCING
Sia Rail GR14
ALUMINIUM & GLASS RAILING
from Compas Srl, Italy

SIADOW SYSTEMS PVT. LTD.

Presents

Italian Windows & Doors

- ❖ Aluminium Profiles - Italian Design, Produced in India by **Leading Extrusion Companies in India**.
- ❖ Accessories, Hardwares, Gaskets and Woodpiles – from Europe.
- ❖ Windows produced with Italian machineries for precision.
- ❖ Surface Finishing – Anodizing, Powder Coating & Decoral Wood Finish at Approved Applicators.
- ❖ GLAZING – Single & Double Glazing, Toughened, Laminated options available.
- ❖ Many Projects executed by our Associates all over India.
- ❖ Business Associates in all Major Cities can execute Projects anywhere in India.

Company Profile

Incorporated in July 2004, **Siadow Systems Pvt. Ltd (SSPL)** (Formerly Alutec Systems India Pvt Ltd) represents some Leading European Companies in the field of Aluminium Windows & Doors. **SSPL** promotes **4500C Casement & 280S Sliding Systems** in cooperation with **Alutec Srl, Italy** and **260S & 370S Sliding Series** in cooperation with ETA, Italy. These four systems can take care of nearly any kind of Typology of Windows & Doors. Due to our commitment towards **Quality & Service**, in a short span, **Alutec System(which is now Siadow Systems)** is now a point of reference in the Window Industry.

Profiles are produced at **Leading Extrusion Companies in India** as per specifications laid by our Italian Principals. Accessories, Hardwares, Gaskets & Wool Piles are imported from Europe. In addition to Standard RAL colours, SSPL offers Accessories in many finishes like Inox, Silver, Gold including other Fanciful Finishes.

SSPL has selected **Business Associates** in all major cities of India who are trained and well equipped with imported machineries. Our dedicated Punching Machine does most of the Fabrication Operations which is precise and consistent. Hence, you are assured of **Quality** Window & Door Products of International Standards. Profiles can be Anodized, Powder Coated or PVDF Finished. It can also be offered in **DECORAL Wood Finish**.

In 2011, SSPL set up a Modern Workshop equipped with Italian Machineries, Tooling and dedicated Punching Machines for each System. This Workshop not only produces Windows & Doors to cater to individual requirements as well as Project; but is also available to its Business Associates for training, testing new items and producing sample Windows. Our Design Team in support & cooperation with **ETA, Italy** and other European Principal Companies extend technical and commercial support.

Several Projects – Residential, Commercial, Hotels, Hospitals and Schools have been executed by our Associates using our Systems. Some of the projects completed are at Srishti Heights in Mumbai, Bella Vista in Chandigarh, Arun Excello in Chennai, Kokilaben Dhirubhai Ambani Hospital in Mumbai, Mercedes Benz Office in Pune & Aurangabad, Sai International School in Rishikesh.

At SSPL, it is a constant endeavor to upgrade existing products, introduce new products and solutions. This helps us and our associates to offer latest products and remain ahead of competition.

With Siadow Systems; you are assured of quality & consistency.

OUR PRINCIPAL COMPANIES



Estrusione Technologies Avanzate [ETA], has been in Italian market since 1992. In a short time, it reached its target of productivity & quality which brought the START Series to the forefront of Architectural Aluminium Profiles in Italy. This leading position has been achieved through constant technological and process improvement. ETA's START 410, 510 & 900S are Cold Systems while START 470TT, 560TT, 640TT, 760TT, 900STT & AS1300S are Thermal Break Series. ETA also has Aluminium Wood Systems both in Casement & Sliding.

SSPL has Licensee Agreement with ETA to promote all ETA Systems throughout India. 260S & 370S, now popular in India are based on START 410S & 900S Systems respectively. ETA extends Technical support to SSPL.

Our Principal Companies

A top class Accessory & Hardware producer in Italy. Wide range of Accessories for Casement & Sliding windows. Available in RAL Colours, Gold, Silver & Inox finishes. 4500C & 280S series have been developed in close cooperation with Alutec Srl.
www.alutec.it



Manufacturer of Aluminium Fabrication Machines and dedicated Punching Machine. Single & Double Head Saw, Copy Routers, Milling Machines, Assembly Tables and other accessories are widely used. Comall has many models in each category.
www.comall.it



Complete System for Wood Finish on Aluminium Profiles which is for External Application. Decoral reproduces with absolute accuracy Wood Grain structure in Mat, Texture and Gloss finishes adding great aesthetic value to Windows & Doors. Recently it introduced its Super Durable Range, the Gold Series. Decoral Group also offer GI Colour which is Pure Polyester based and is available in amazing range of finishes & colours.
www.decoral-system.com



Largest and Finest Producer of Wool Piles in the World. Wool Pile with Silent Fin is most efficient in Sliding. Window become Dust Free and reduces Sound significantly.
www.schlegel.com



MR is an international group headquartered in Portugal, providing excellent services to customers in Handles, Hinges, Locks & Accessories for Aluminium Windows & Doors.
www.mrodrigues.pt



ISAM is known as the leader in Wood & Metal cladded Windows and Doors. It has built its image and reputation on reliability, excellent quality and experience in wood-working, offering Quality, Style & Design. ISAM consist of Window Frames, Doors & Blinds suitable for Building Systems with Low Energy and passive buildings to zero emissions. The production is built around a range of artefacts of Lamellar Precious Woods cladded in Aluminium, Bronze & Copper.
<http://www.isamser.it>



Compas SRL is one of the leading Italian Companies in the design of Aluminium Railings. Their GR-14 Railing System is immensely popular Aluminium Railing Systems in Europe.
<http://www.compas-srl.it/>



Formed more than a century ago in 1889, Savio is a Global Leader in the Production of Hardware for Aluminium Doors & Windows in Europe and throughout the world. Today, the Savio trademark is a synonym for Absolute Quality and All-Round Reliability in more than Sixty Countries in various parts of the world.
<http://www.savio.it/>



SSPL offers Accessories & Hardwares dedicatedly developed for their Systems from other Companies as well. All of them are European in origin.

Few non fundamental Nylon components are sourced from India

SIADOW SYSYTEMS for Various Applications

CASEMENT	SLIDING			OTHERS
4500C	260S	280S	370S	----
Windows	Windows	Windows	----	Insect Screen
Doors	----	Doors	Doors	Bathroom & Toilet Doors
Partitions	----	----	----	Glass Louvers
Louvers	----	----	----	Railings


Imported Windows & Doors from Italy & Spain

ETA THERMAL BREAK	ISAM
560TT Casement	Wood and Metal Windows
640TT Casement	----
900TT Sliding	----
AS1300 Sliding	----


DISCLAIMER

THE QUALITY, PERFORMANCE AND WARRANTIES OF THE FINAL WINDOW & DOOR RESTS ON THE FABRICATOR PRODUCING AND INSTALLING THE WINDOW. ARCHITECTS, BUILDERS, PROJECT CONSULTANTS AND INDIVIDUAL CUSTOMERS ARE REQUIRED TO VERIFY THE FABRICATOR AT THEIR LEVEL DETERMINING THE CAPABILITY OF THE FABRICATOR. Siadow Systems will not be responsible for any kind of defect in Windows & Doors produced by Fabricators using the name of Siadow Systems.


FOUR ITALIAN SYSTEMS NOW IN INDIA

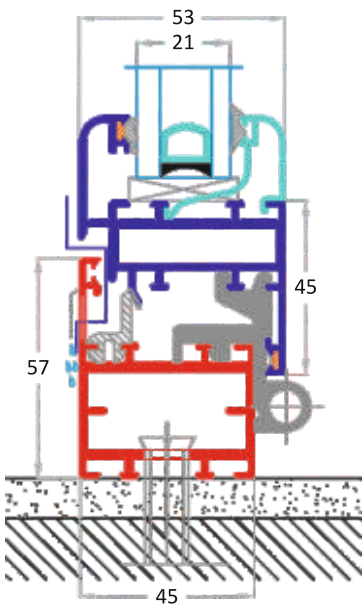


Sia Casement 4500C
CASEMENT WINDOWS & DOORS

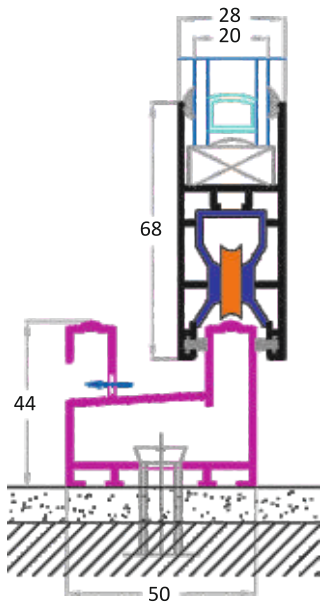

Sia Slide 280S
SLIDING DOORS & WINDOWS

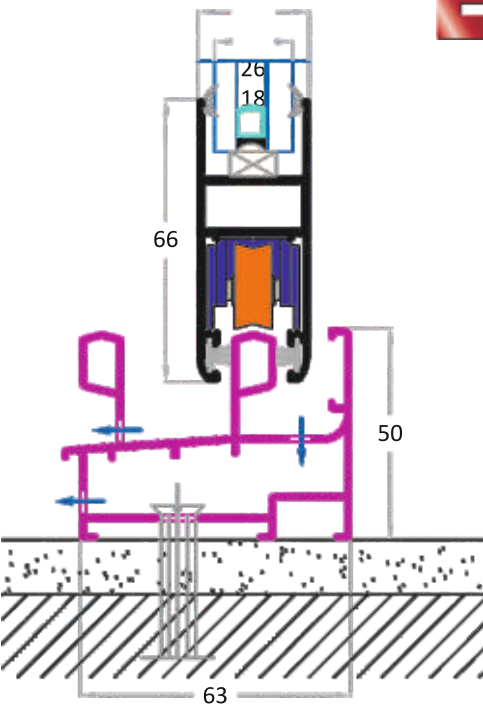

Sia Slide 260S
SLIDING WINDOWS

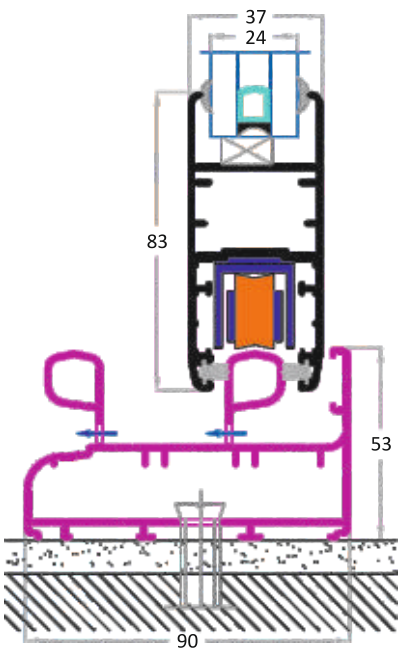

Sia Slide 370S
SLIDING DOORS

LIST OF PROJECTS

No	Name of Projects	Place	Utility	"Architect Consultant Developer"	System	Status
1	Bella Vista	Panchkula Chandigarh	Hotel, Shopping Mall		4500C 370S	Completed
2	Hotel Competent	Dehradun	Hotel		4500C	Completed
3	Sai International	Rishikesh	School		4500C 280S	Completed
4	Palpung Manishasas Dharma Chakra Sang	Himachal Pradesh	School		280S	Completed
5	Krishna Enclave	Jaipur	Commercial	Trimurti Builders	260S	Ongoing
6	Anant Acharya	Udaipur	Residential		4500C 260S	Ongoing
7	Krishna Enclave	Jaipur	Commercial	V. Bhargava	260S	Completed
8	Suresh Sawalaka	Jaipur	Residential	Neela Joshi Puri	4500C 260S	Completed
9	Sujata Exports	Jaipur	Commercial	Amit	4500C	Running
10	J.K.Birla	Jaipur	Residential	Deelip Khandelwal	4500C 260S	Completed
11	Dr. Bharat Chanchalani	Jaipur	Residential	Praveen Garg	4500C 260S	Completed
12	Tata Shares	Indore	Commercial		260S	Completed
13	Shristi Builders	Mumbai	Residential		370S	Completed
14	Dipika Bldg	Bandra	Residential	Arth Housing	370S	Completed
15	Mercedes Benz	Pune	Commercial	Devi Construction	4500C	Completed
16	I N A Bearing	Pune	Commercial	Devi Construction	4500C	Completed
17	Mannat	Mumbai	Residential	K Faqui	Siall Wood	Completed
18	Kokilaben Dhirubhai Ambani Hospital	Mumbai	Hospital	Arch. Shekar Patki	4500C	Completed
19	Zillion Hotel	Mumbai	Hotel		4500C	Completed
20	Vilasrao Deshmukh School	Vashi	School	Arch. Hafeez Contractor	4500C	Ongoing
21	Oberoi Villas	Mumbai	Residential	Oberoi Builders	370S	Ongoing
22	Goan Real Estate	Goa	Residential	Dynamix Group	4500C 370S	Ongoing
23	Aldieade Goa	Goa	Residential	Dynamix Group	4500C 370S	Ongoing
24	Warden House	Mumbai	Commercial	Warden Constructions	4500C	Ongoing
25	White Lotus	Mumbai	Residential	Wadhwa Developers	4500C 370S	Ongoing
26	Mittal Grandeur	Mumbai	Residential	Mittal Builders	4500C	Ongoing
27	Holiday Inn	Mumbai	Hotel	P G Patki	4500C	Completed
28	St. Laurs Hotel	Pune	Hotel		4500C	Completed

LIST OF PROJECTS

29	Fortune Hotel	Lavasa Pune	Hotel		4500C	Completed
30	Ishta Hotel	Hyderabad	Hotel		370S	Completed
31	Central Park	Pune	Hotel		4500C	Completed
32	O Hotel Koregaon	Pune	Hotel		4500C	Completed
33	Pooja Casa	Pune	Residential		4500C 370S	Completed
34	Prudential Paradise	Goa	Residential	Arch. Gaurang Sukhtankar	280S	In Progress
35	Le - Valencia	Goa	Residential	Arch. Gaurang Sukhtankar	280S	Executed
36	Bangalore Club	Bangalore	Club		4500C 260S 370S	Completed
37	Greenage	Bangalore	Commercial		4500C 260S	Completed
38	L&T - Arun Excelllo	Chennai	Residential	Natraj & Venkat	4500C 260S	Ongoing
39	Madura Garden Apartments	Chennai	Residential	Krishna Builder	4500C	Ongoing
40	G.E.T Power	Chennai	Commercial	Bharath Assocites	4500C	Completed
41	Hitech Process	Chennai	Commercial		260S	Completed
42	Govindaperumal Enterprises	Chennai	Commercial	Shrishti	4500C	Completed
43	Mahatma Gandhi Medical College	Pondicherry	College	Technicaliya Consultants	4500C	Completed
44	Ramesh Cottage	Chennai	Residential	Threshold Architects	370S	On going
45	DP Foam	Pondicherry	Commercial	Threshold Architects	260S	Completed
46	V.K. Thadani	Chennai	Residential		260S	Completed
47	The Empire	Kolkota	Residential Complex	Arch. Prabin Mitra "High Rise Properties Pvt. Ltd."	4500C 260S	Ongoing
48	Radissons	Ranchi	Hotel	Shakti Parmar	4500C 370S 260S	Ongoing
49	Arvend Hotel	Salem	Hotel		4500C 260S	Ongoing



Products from Alutec, Italy

alutec



299.603.XX




501.330.XX



402.401.01



G117.1.001

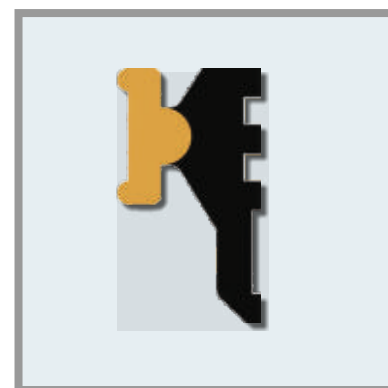


G117.1.010



503.420.XX



405.214.01

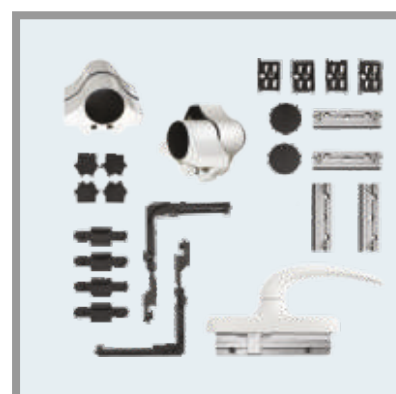

408.213.XX

Products from Savio, Italy

SAVIO



2070.830



2070.870



1115.1



879



2070.1

Products from MRODRIGUES, Portugal




MR 60



M 80



M 2006

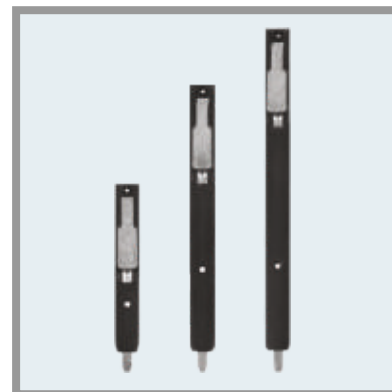

9200D / 9200M / 9200G



2172



4308



730




E 100




Sia Casement 4500C
WINDOWS & DOORS

FEATURES

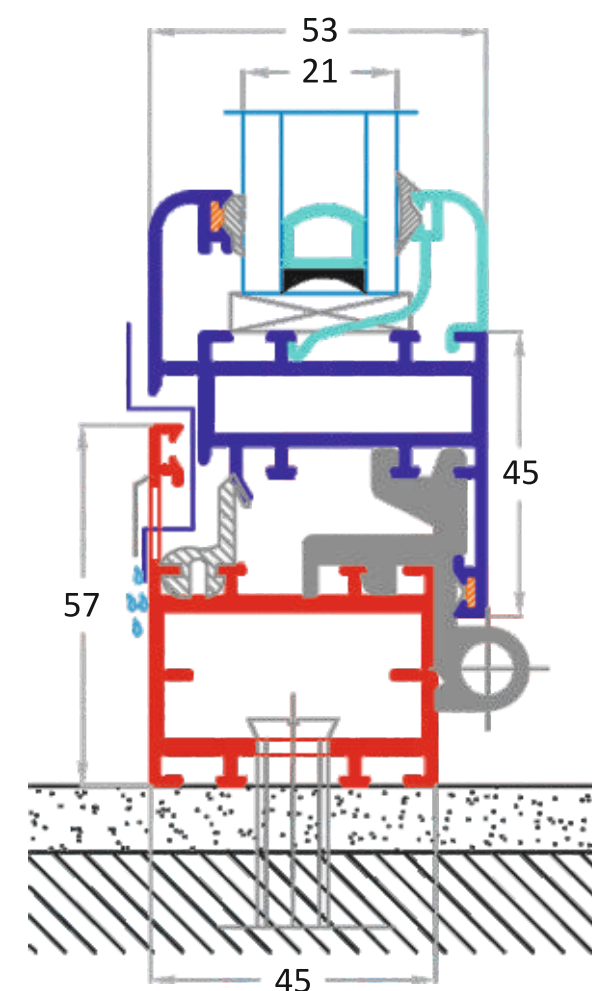


- ❖ Glazing from 4 mm to 21 mm.
- ❖ Glazing Bead in Round & Square Shapes.
- ❖ Glazing from Inside for Security.
- ❖ Corner Joints & T- Joints For Stronger Mechanical Joineries.
- ❖ Co-Extruded Gaskets which can withstand -30°C to +50°C.
- ❖ Single Point to Multi Point Locking for Security.
- ❖ Smooth and effortless in operation
- ❖ Designed for Larger Openings and High Wind Load Conditions.
- ❖ Available in Anodized, Powder Coated and Decoral Wood Finish.
- ❖ Internal and External opening, Top Hung, Pivot, Tilt & Turn Window Possible.
- ❖ High Performing Doors & Partitions.
- ❖ More than 40 Profiles developed to meet and offer a varied range and options.
- ❖ Aluminium Profiles produced at Leading Extruders in Alloy 6063 T6 Temper as per IS-6477 1983 for Dimensional Tolerances and IS-1285 1975 for Chemical Composition & Mechanical Properties.
- ❖ Dedicated Punching Machine does most Fabrication Functions for Precision and Consistency.


Sia Casement 4500C - External Opening with Fix

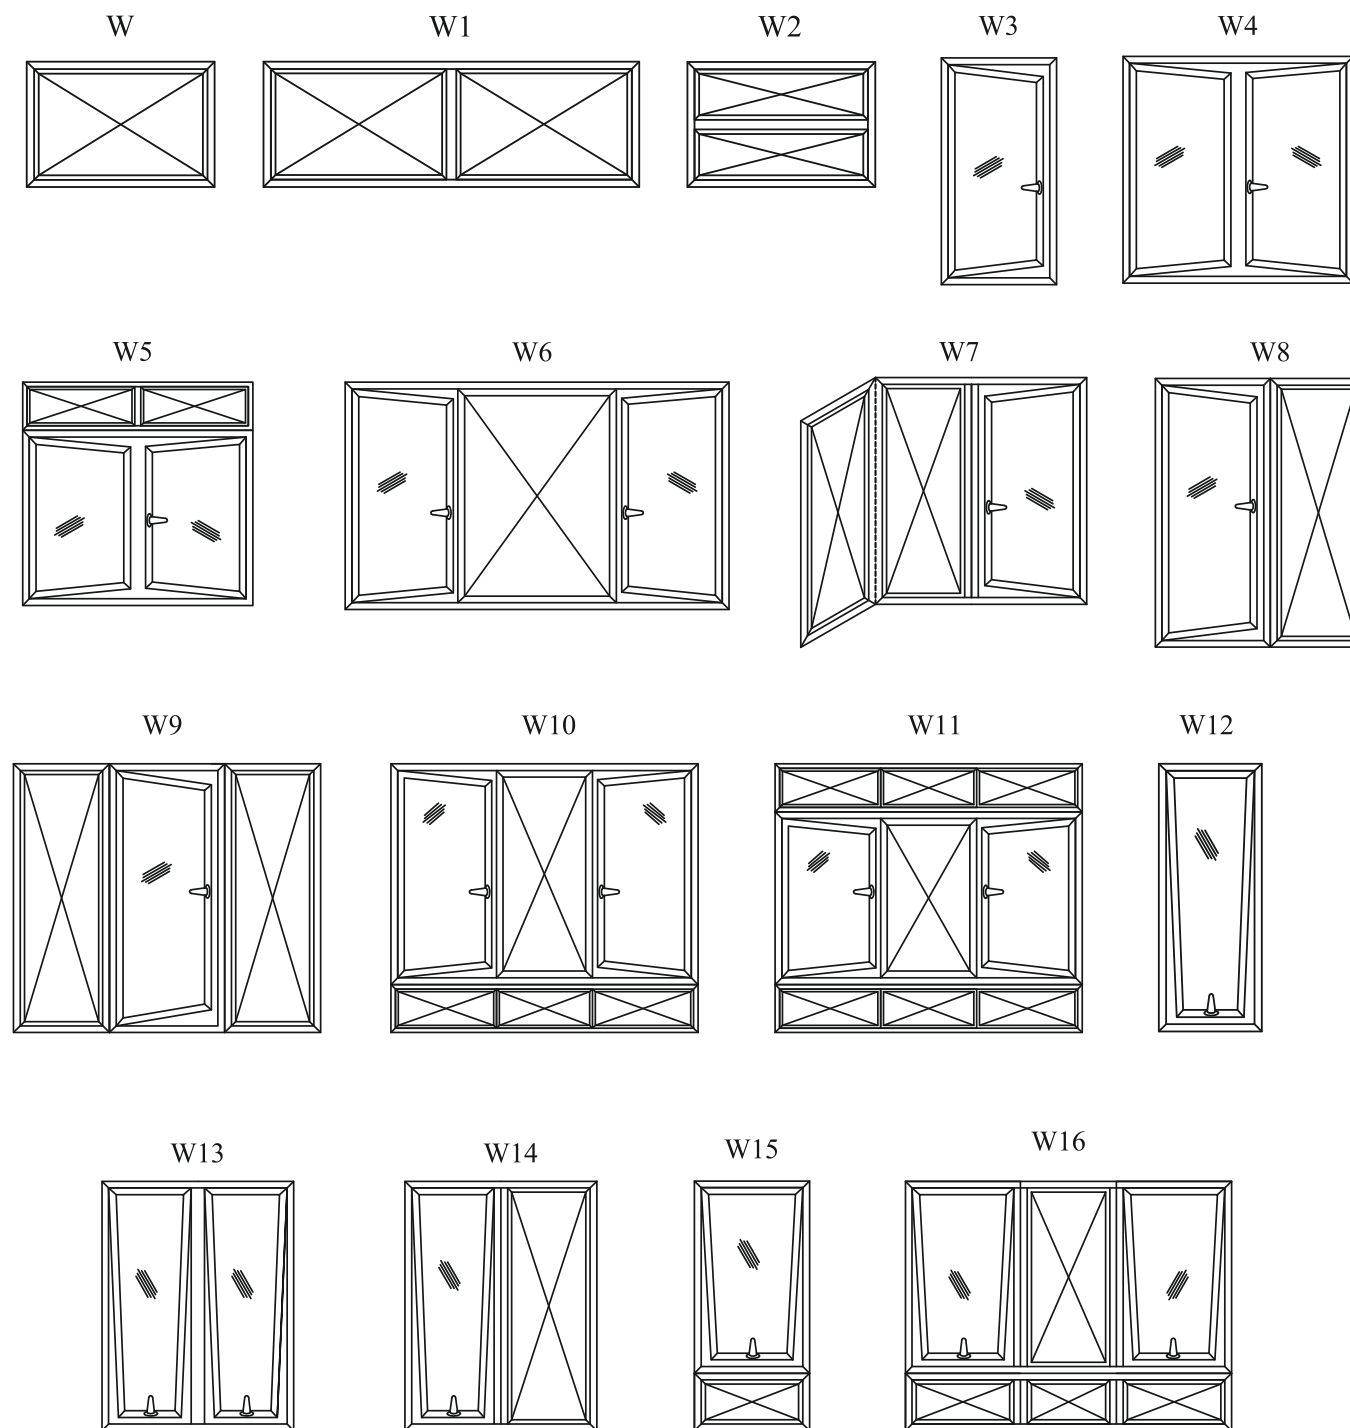


Sia Casement 4500C - Internal Opening with Fix

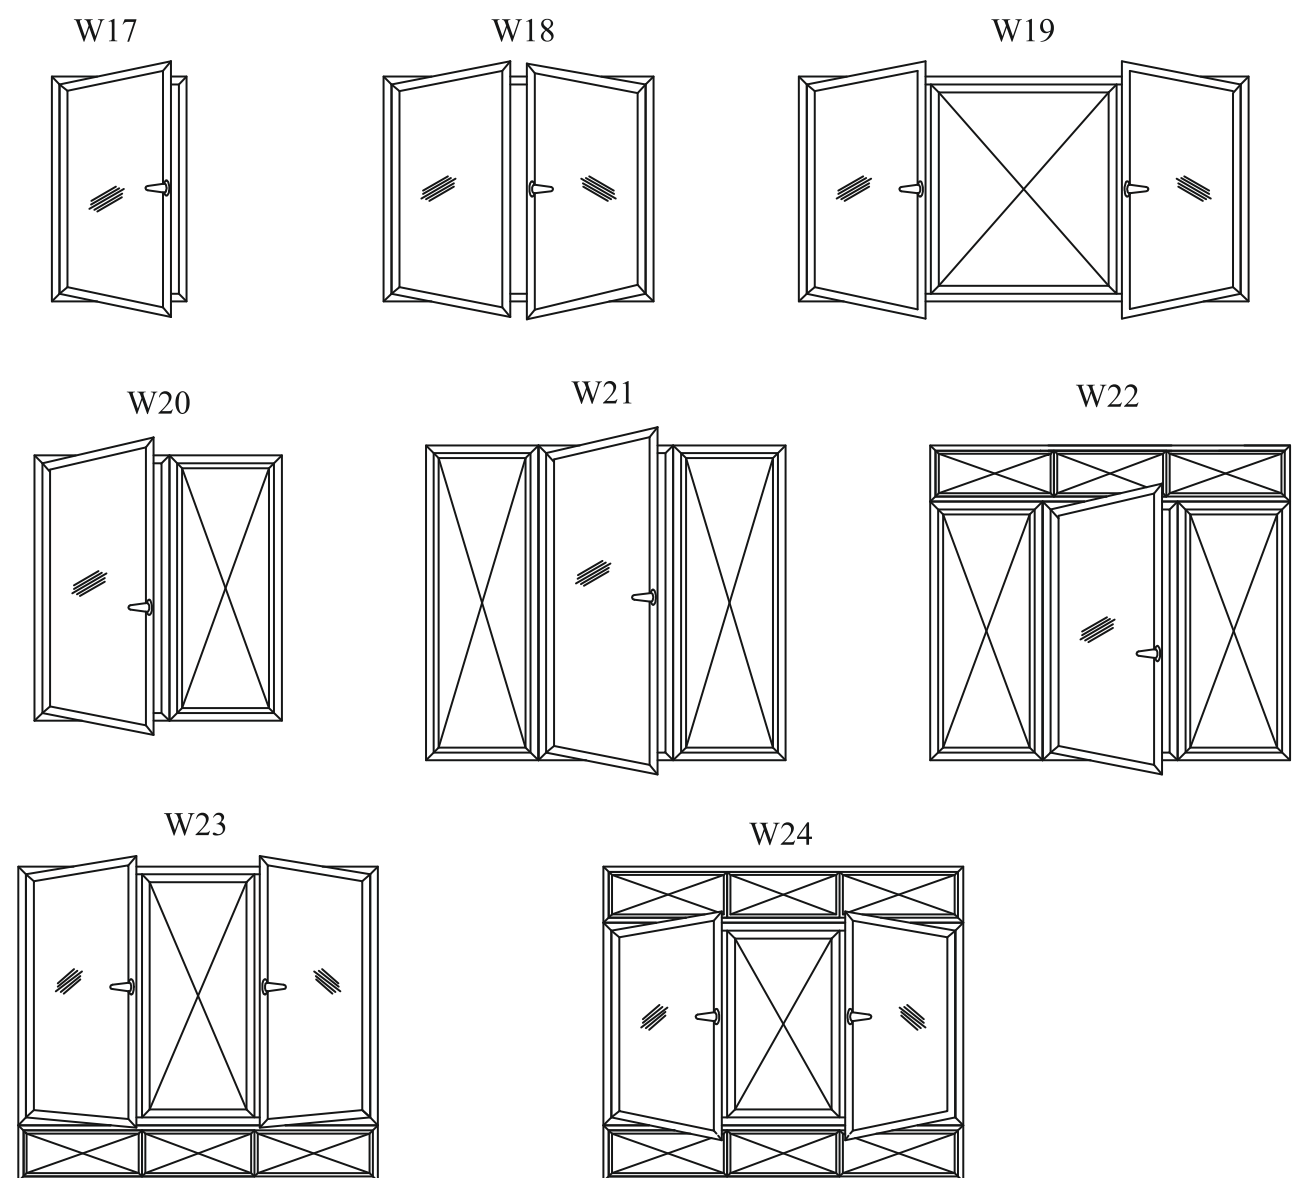


Tilt & Turn

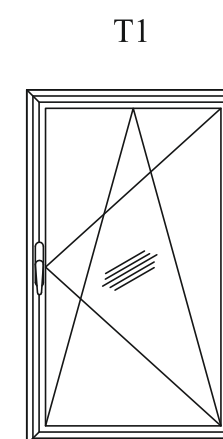

Tilt & Turn with Fix

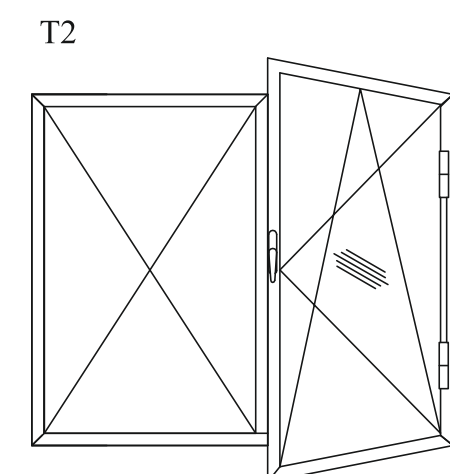


Sia Casement 4500C - DOOR & PARTITIONS

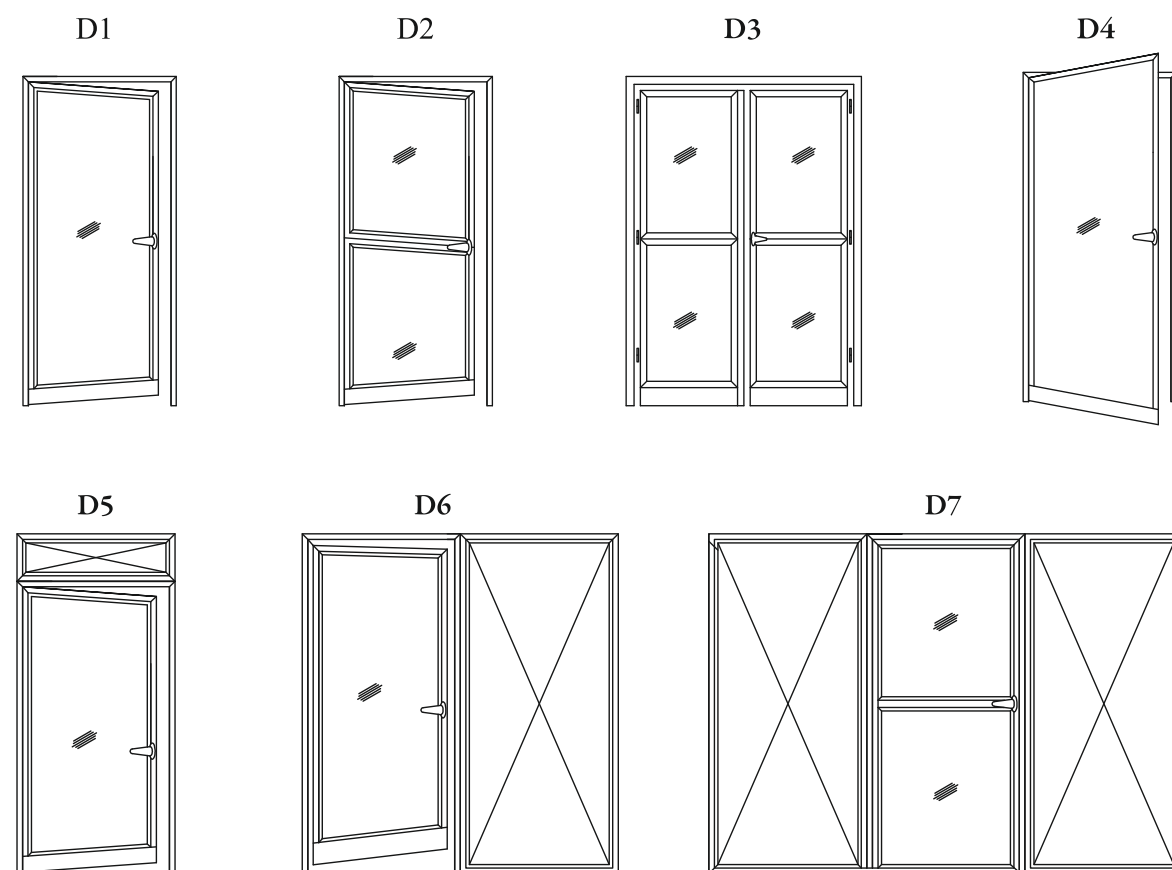


Sia Pivots

Center pivot (Vertical)

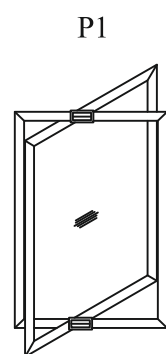


Center pivot (Horizontal)

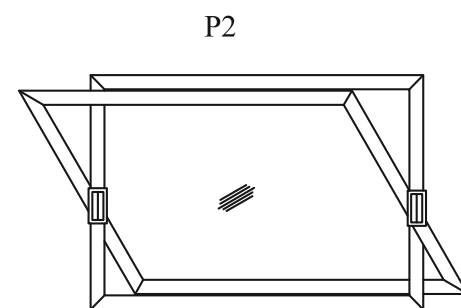

W3

Single Shutter External Opening

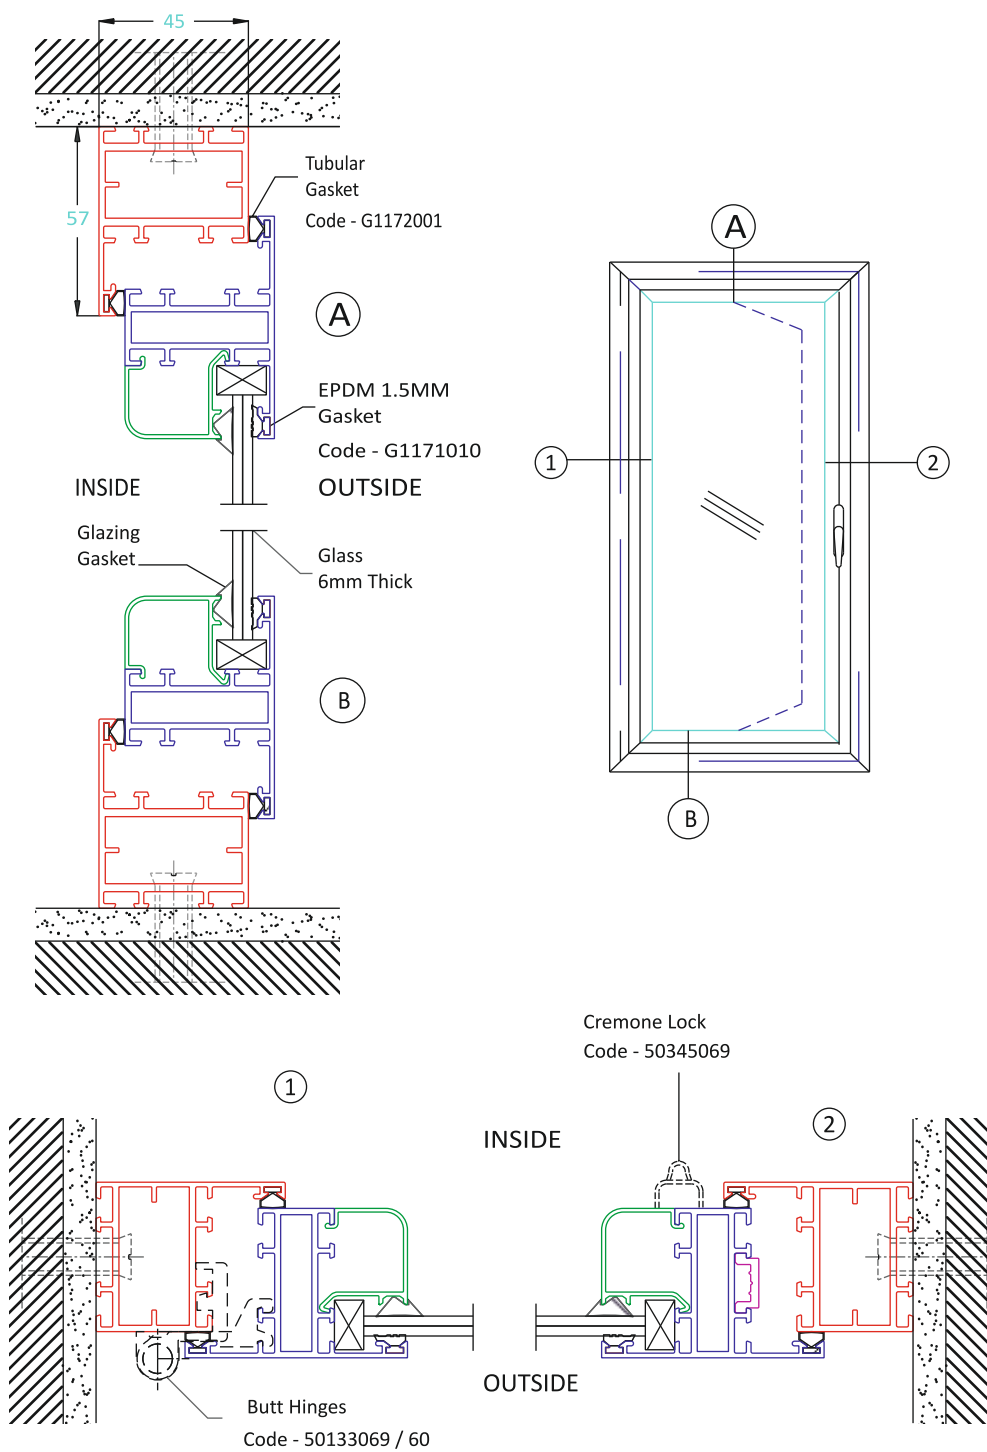


Sia Casement 4500C: Single Shutter External Opening

DWG.NO. 4500C SCALE: N.T.S. DATE: 01.08.09 DRWN BY: HT

ETA


Sia Slide 260S SLIDING WINDOWS

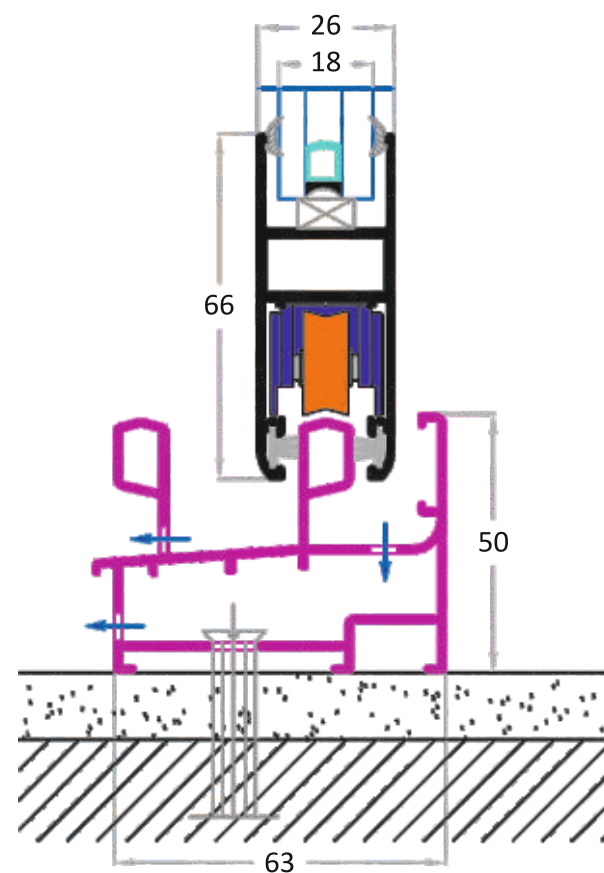

FEATURES


- ❖ Glazing from 4 mm to 18 mm.
 - ❖ Single Roller Capacity 30 Kgs. Shutter.
 - ❖ Adjustable Double Roller Capacity 65 Kgs. Shutter.
 - ❖ Wool Pile with Silent Fin for Dust Resistance & better Sound Reduction.
 - ❖ Smooth & effortless in movement.
 - ❖ Automatic & Manual Locks.
 - ❖ Provision for Insect Screen.
 - ❖ Reinforced Profiles available for Larger Openings and High Wind Load Conditions.
 - ❖ Available in Anodized, Powder Coated and Decoral Wood Finish.
-
- ❖ Ideal for Windows having Height from 1400mm to 1800mm.
 - ❖ **More than 20 Profiles developed to meet and offer a varied range and options.**
 - ❖ Aluminium Profiles produced by Hindalco Industries Ltd in Alloy **6063 T6** Temper as per **IS-6477 1983** for Dimensional Tolerances and **IS-1285 1975** for Chemical Composition & Mechanical Properties.
 - ❖ Dedicated Punching Machine does most Fabrication Functions for Precision and Consistency.

Sia Slide 260S - Sliding with Fix

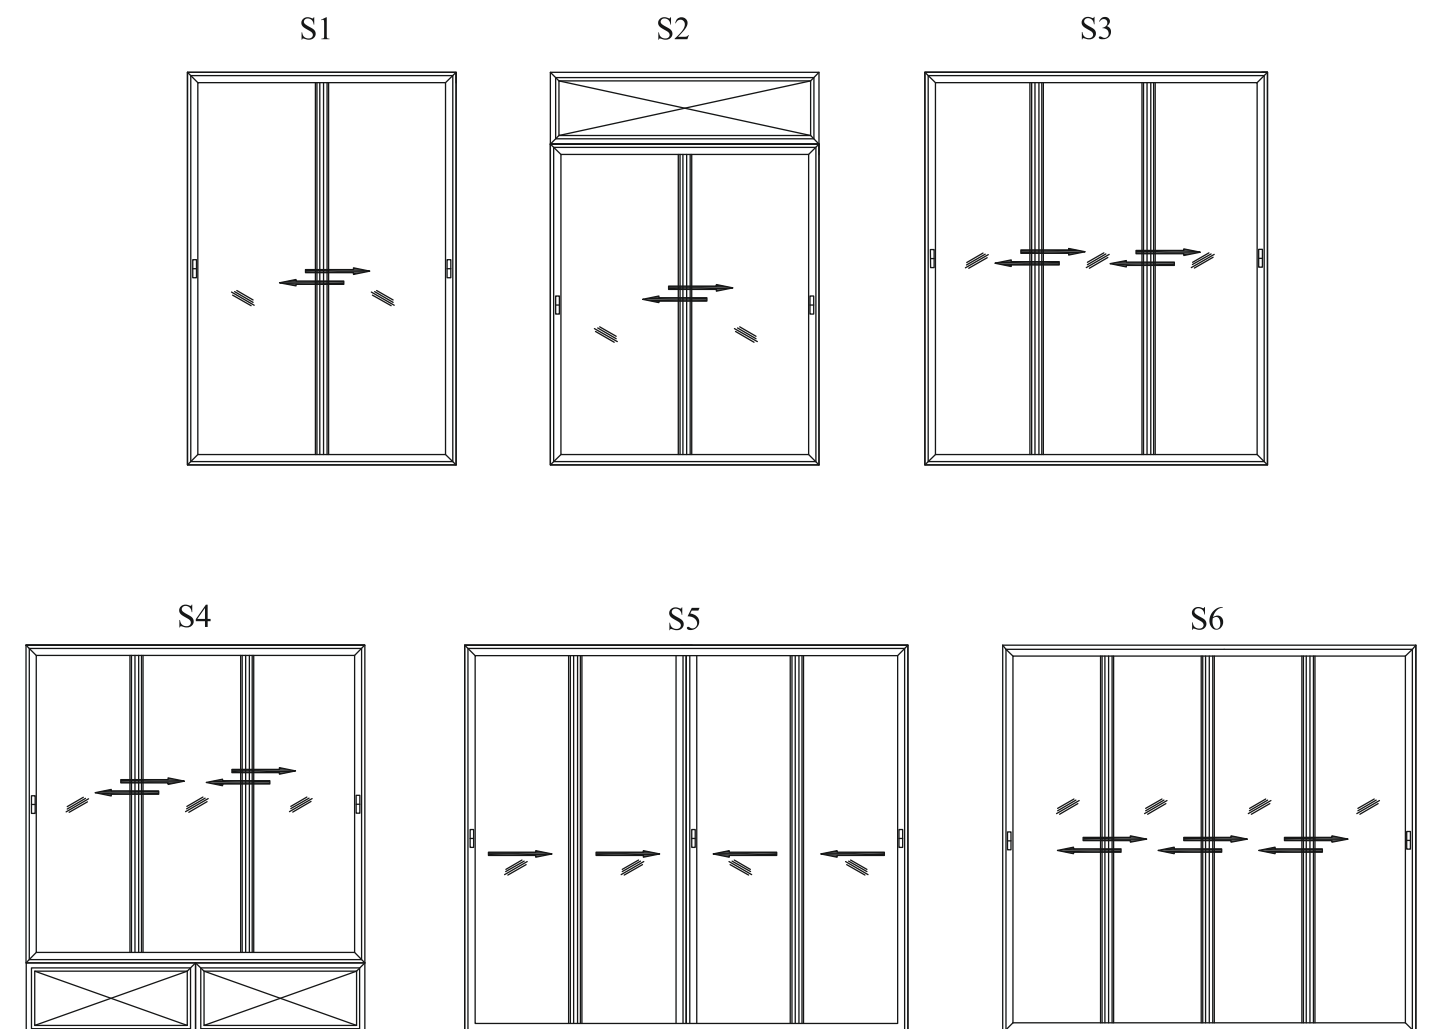

W1

2-TRACK, 2-SHUTTER

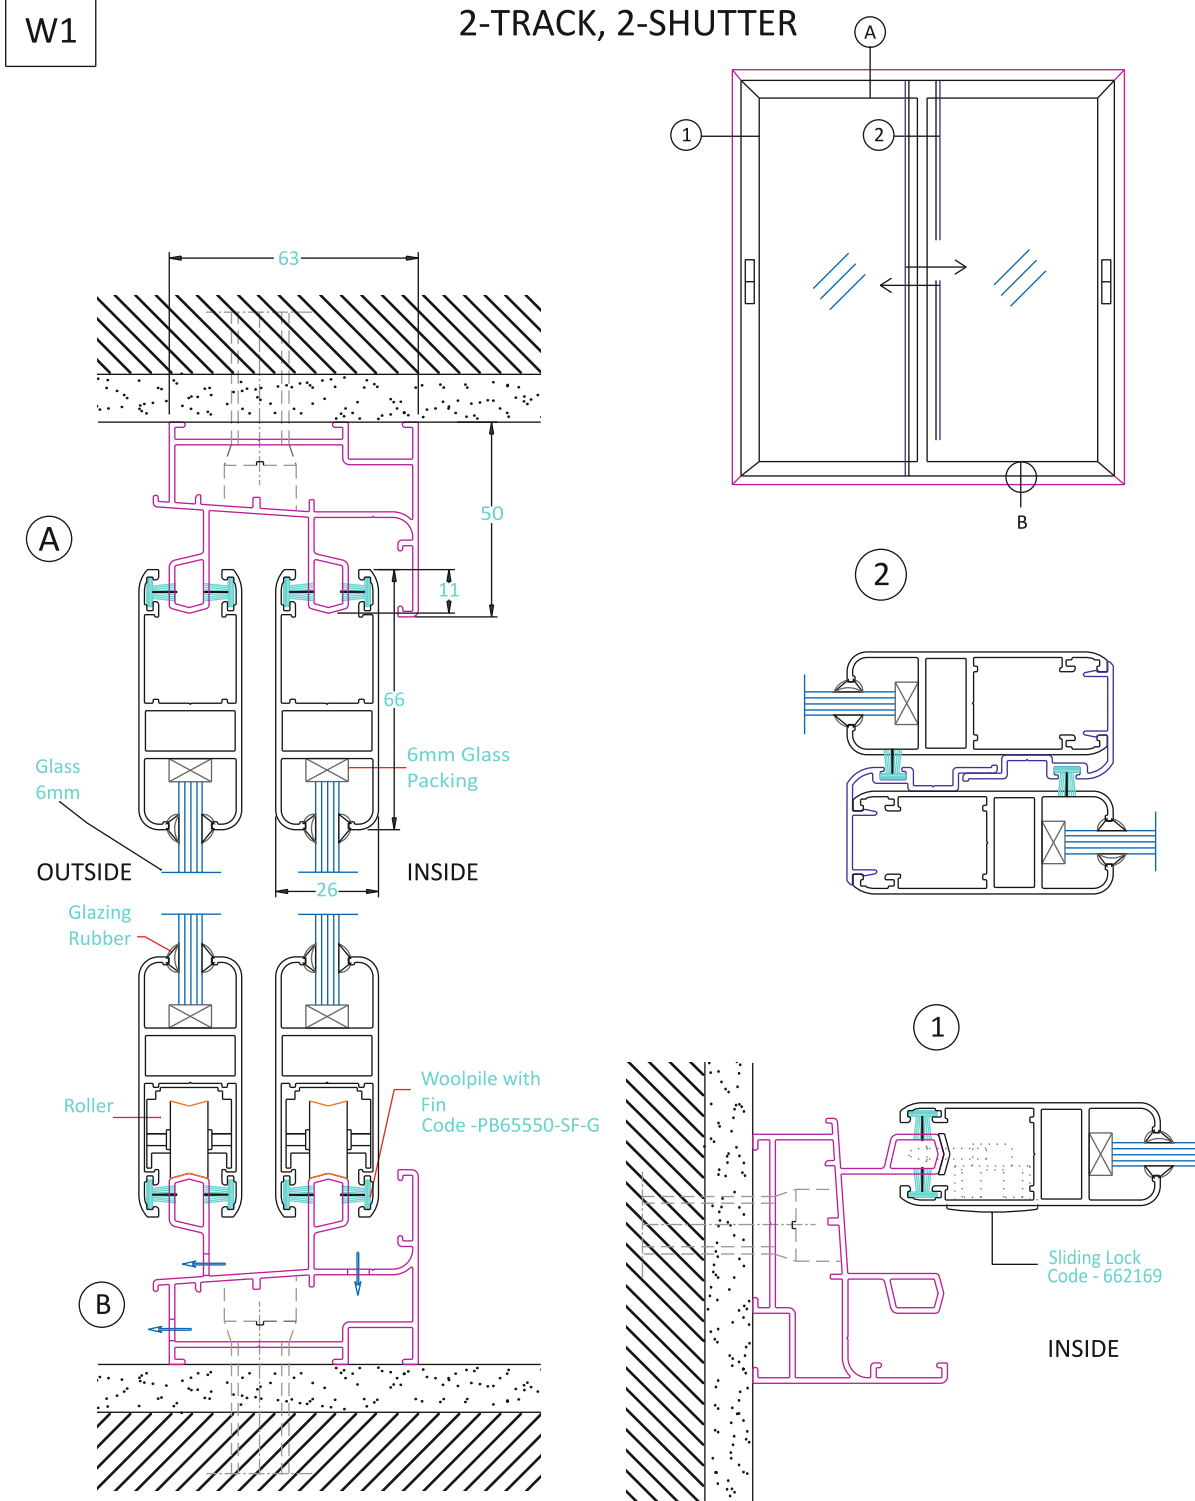


Sia Slide 260S: 2-TRACK, 2-SHUTTER

DWG.NO	260S-2T2S	t18.077 SCALE	t18.077 N.T.S	DATE :	01.08.09	DRWN BY:	HT
--------	-----------	------------------	------------------	--------	----------	----------	----



Sia Slide 280S SLIDING DOOR & WINDOWS



FEATURES

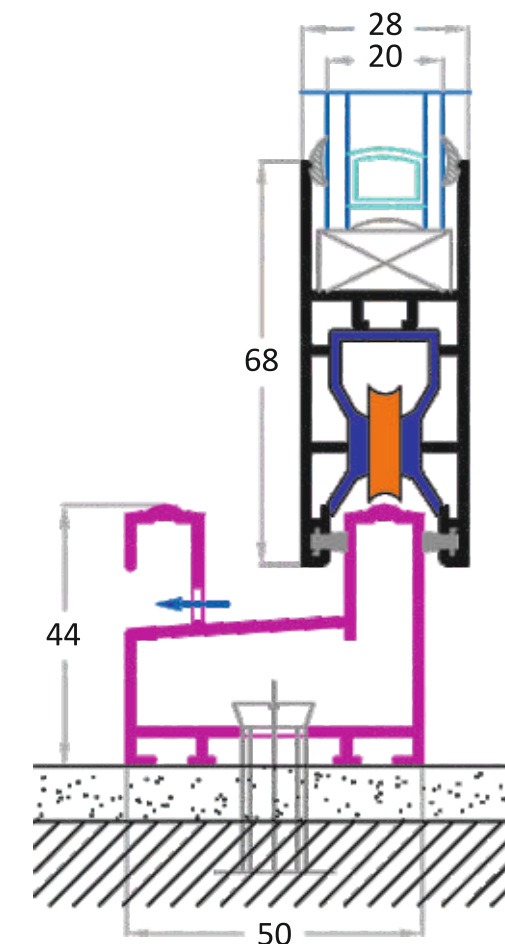

- ❖ Glazing from 4 mm to 20 mm.
- ❖ Single Roller Capacity 30 Kgs. Shutter.
- ❖ Double Roller Capacity 90 Kgs. Shutter.
- ❖ Wool Pile with Silent Fin for Dust Resistance & better Sound Reduction.
- ❖ Automatic & Manual Locks.
- ❖ Provision for Insect Screen.
- ❖ Reinforced Profiles available for Larger Openings and High Wind Load Conditions.
- ❖ Available in Anodized, Powder Coated and Decoral Wood Finish.

- ❖ Ideal for Windows having Height from 1600mm to 2100mm.
- ❖ Aluminium Profiles produced by Hindalco Industries Ltd in Alloy **6063 T6** Temper as per **IS-6477 1983** for Dimensional Tolerances and **IS-1285 1975** for Chemical Composition & Mechanical Properties.
- ❖ Dedicated Punching Machine does most Fabrication Functions for Precision and Consistency.

Sia Slide 280S - Sliding with Fix

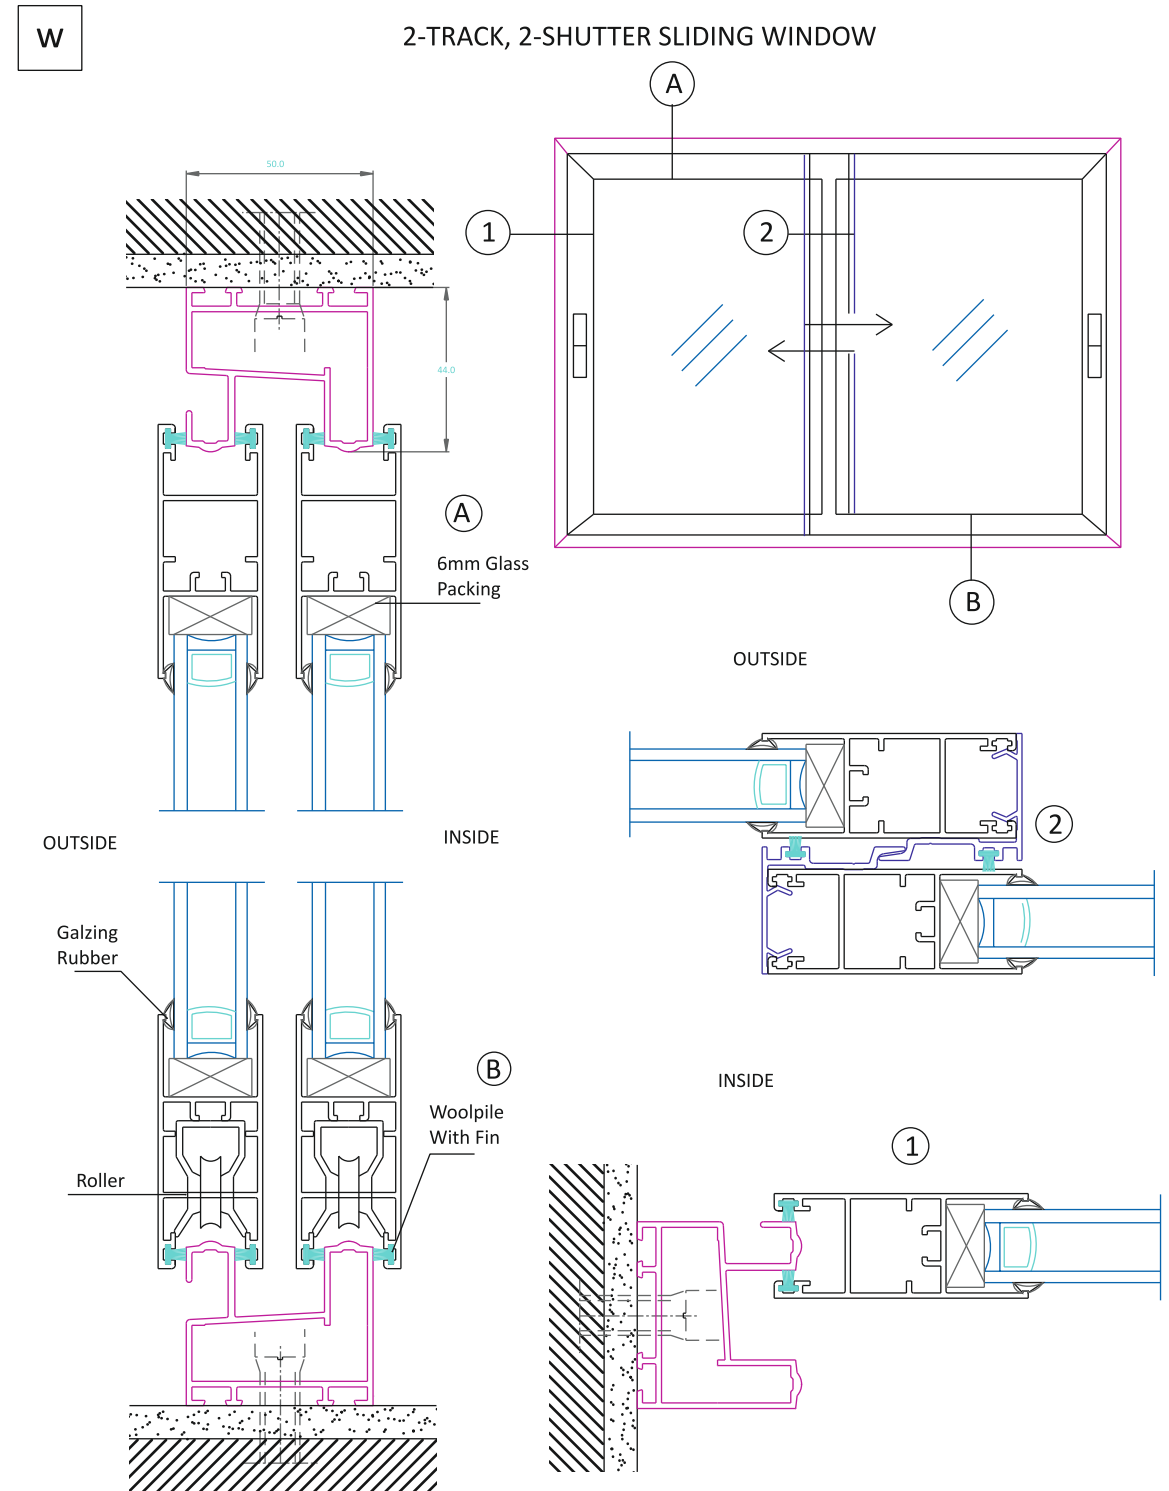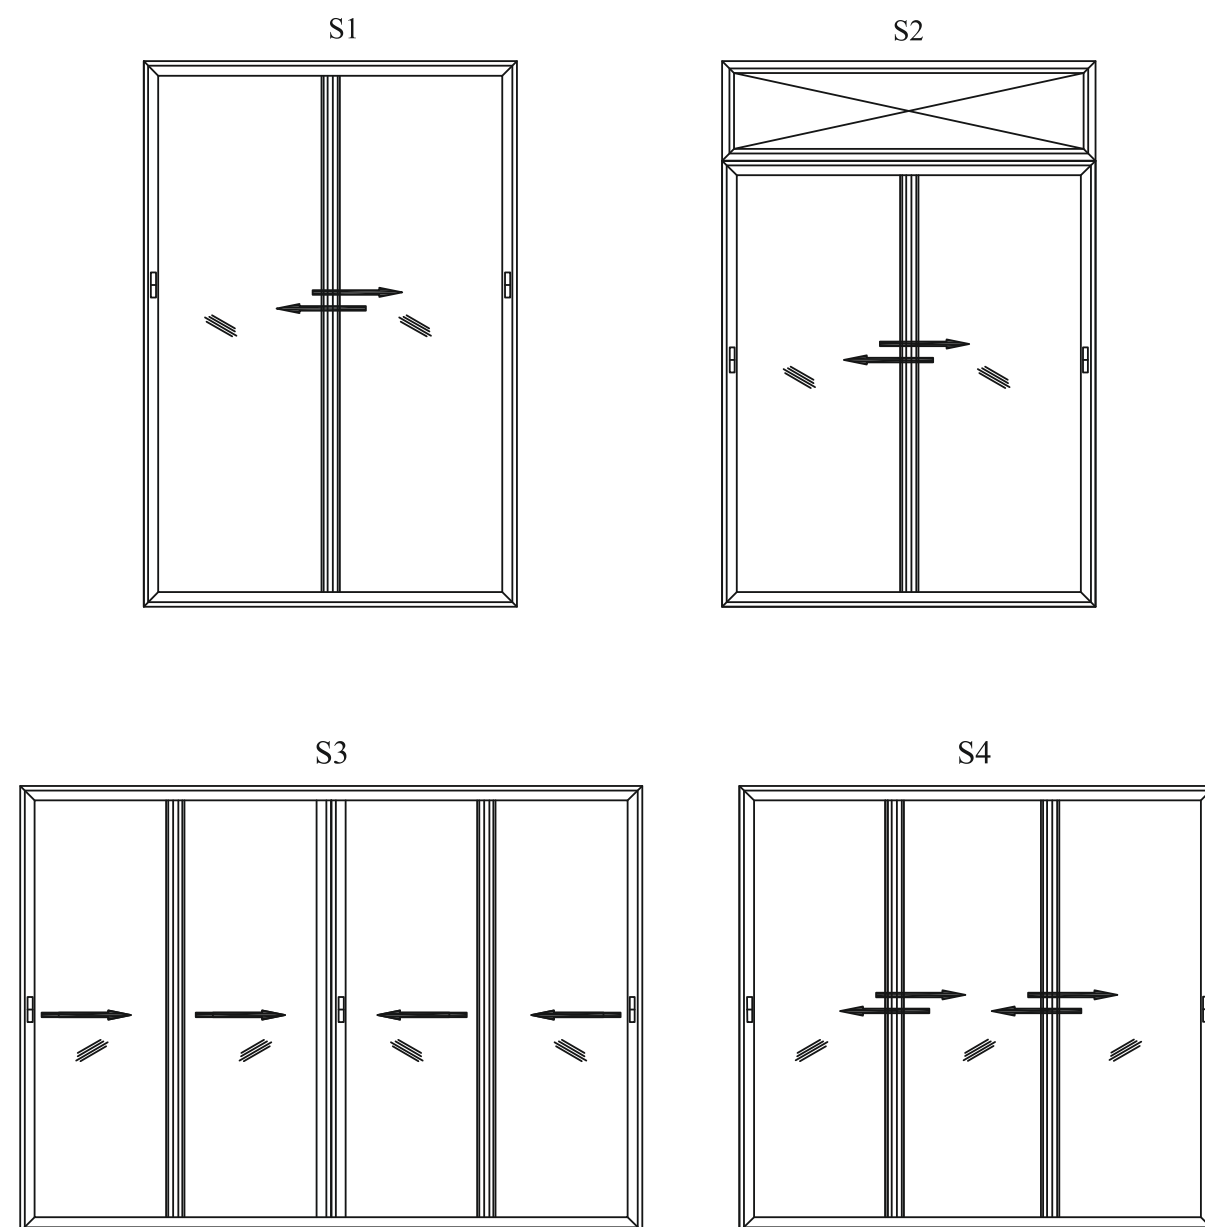


Sia Slide 280S: 2-TRACK, 2-SHUTTER

DWG.NO 280S-2T2S SCALE N.T.S DATE : 01.08.09 DRWN BY: HT

ETA

Sia Slide 370S SLIDING DOORS

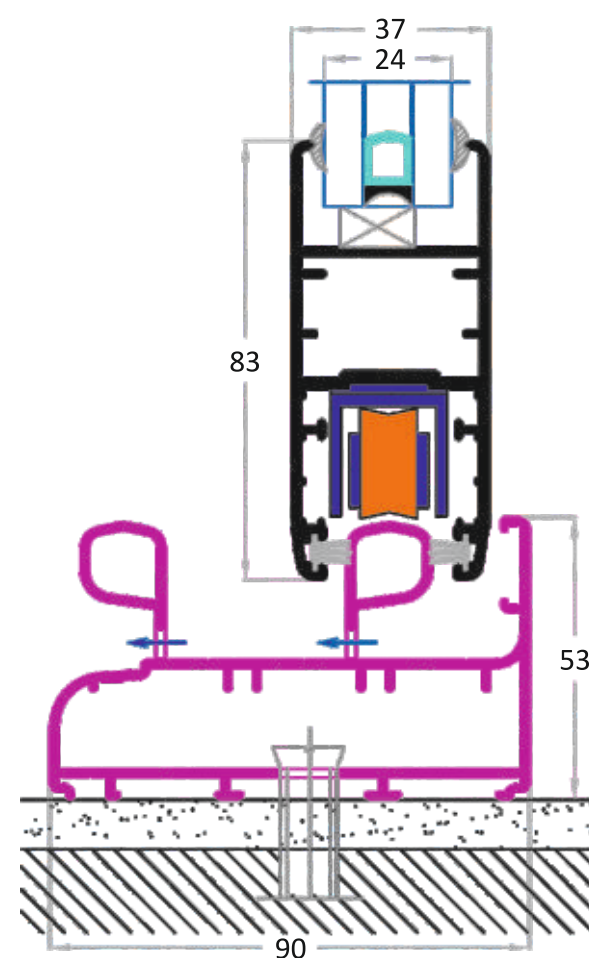

FEATURES

- ❖ Glazing from 5 mm to 24 mm.
- ❖ Single Roller Capacity 75 Kgs. Shutter.
- ❖ Double Roller Capacity 100 Kgs. 140 Kgs. & 180 Kgs. Shutter.
- ❖ Wool Pile with Silent Fin for Dust Resistance & better Sound Reduction.
- ❖ Smooth & effortless in movement.
- ❖ Automatic & Manual & Multipoint Locking System.
- ❖ Provision for Insect Screen.
- ❖ Available in Anodized, Powder Coated and Decoral Wood Finish.


Designed for Large Openings upto 2400mm Height.

Reinforced Profiles available which is strong enough upto 2800mm Height.





- ❖ Aluminium Profiles produced by Hindalco Industries Ltd in Alloy **6063 T6** Temper as per **IS-6477 1983** for Dimensional Tolerances and **IS-1285 1975** for Chemical Composition & Mechanical Properties.
- ❖ **More than 20 Profiles developed to meet and offer a varied range and options.**
- ❖ Dedicated Punching Machine does most Fabrication Functions for Precision and Consistency.

Sliding Typologies







Sia Slide 370S - Sliding with Fix

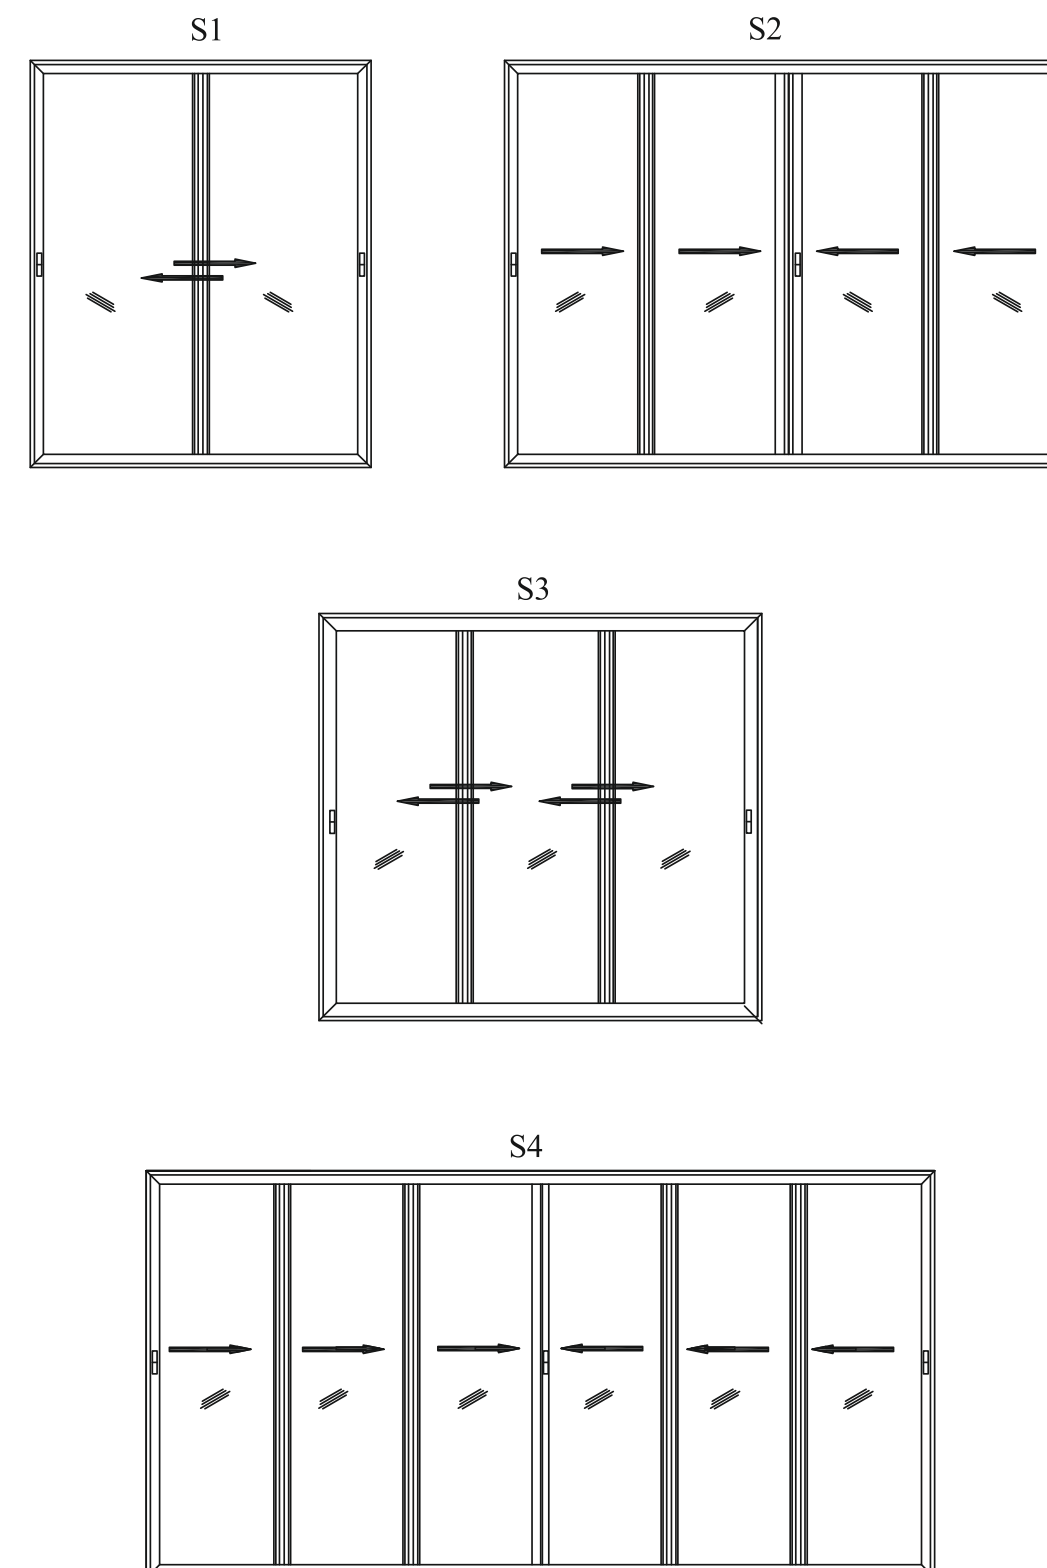

Sia Slide 370S - Sliding with Fix

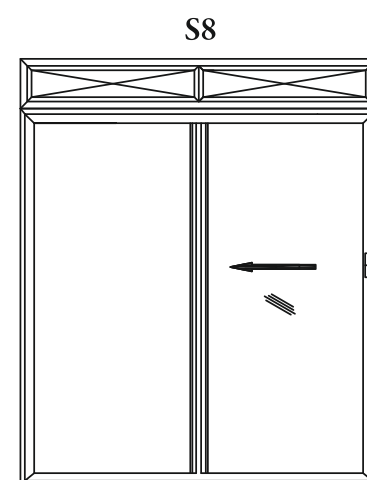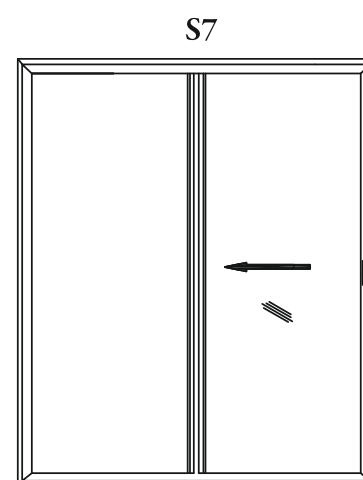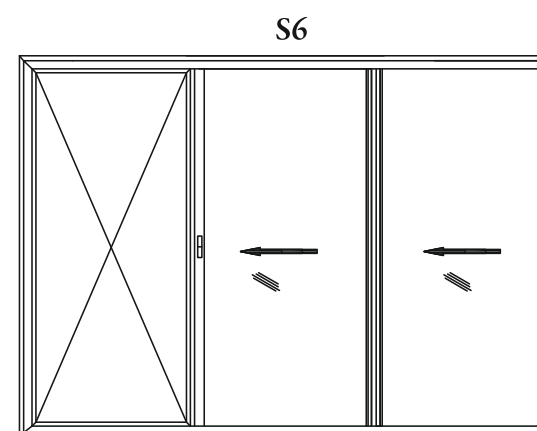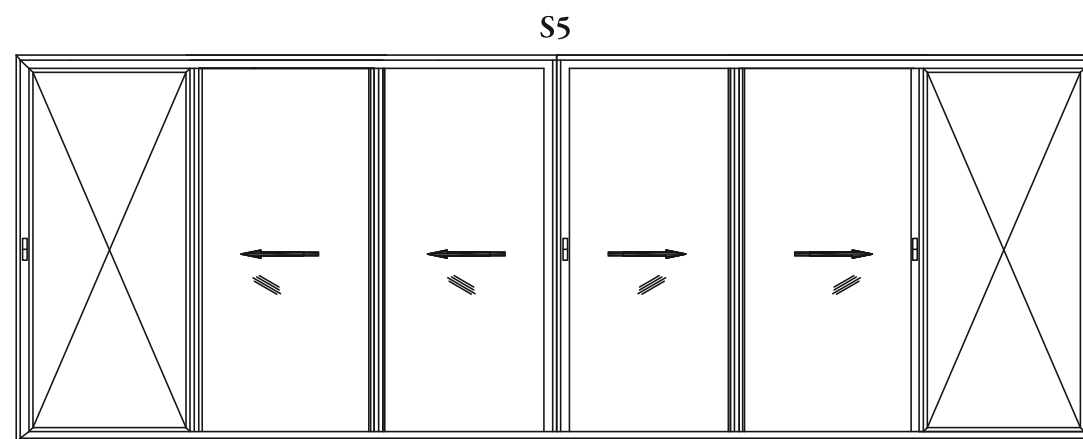


Sia Slide 370S - Sliding with Fix

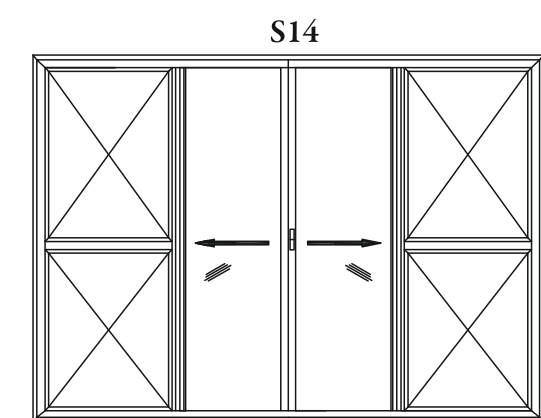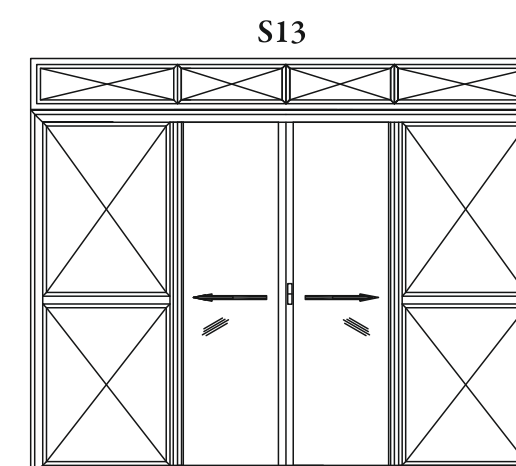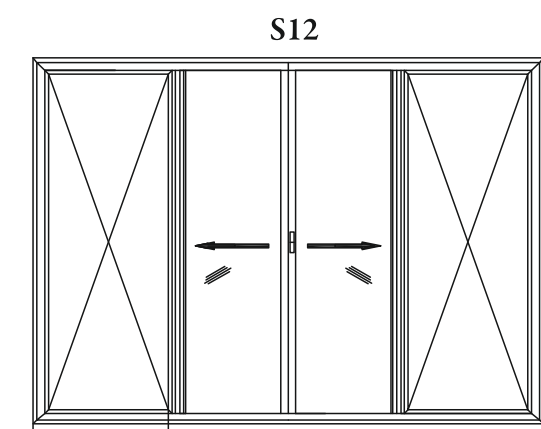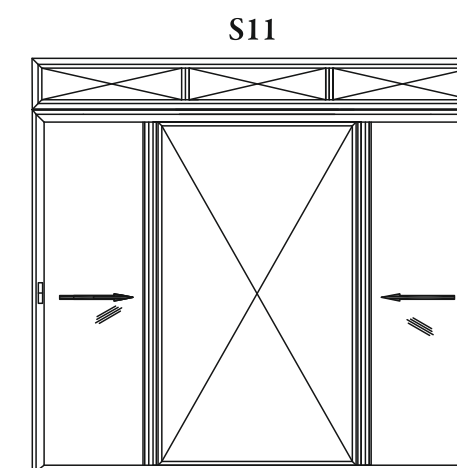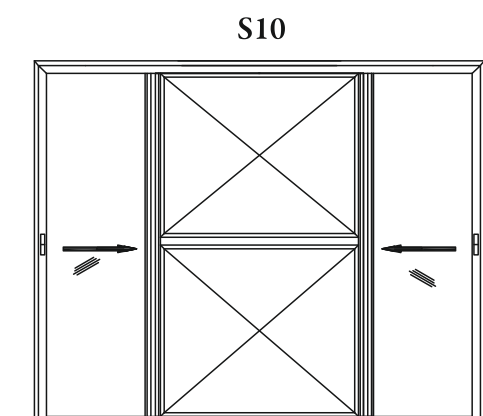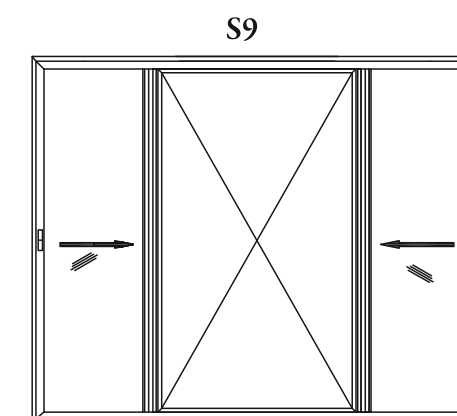

W1

2-TRACK,2-SHUTTER SLIDING WINDOW


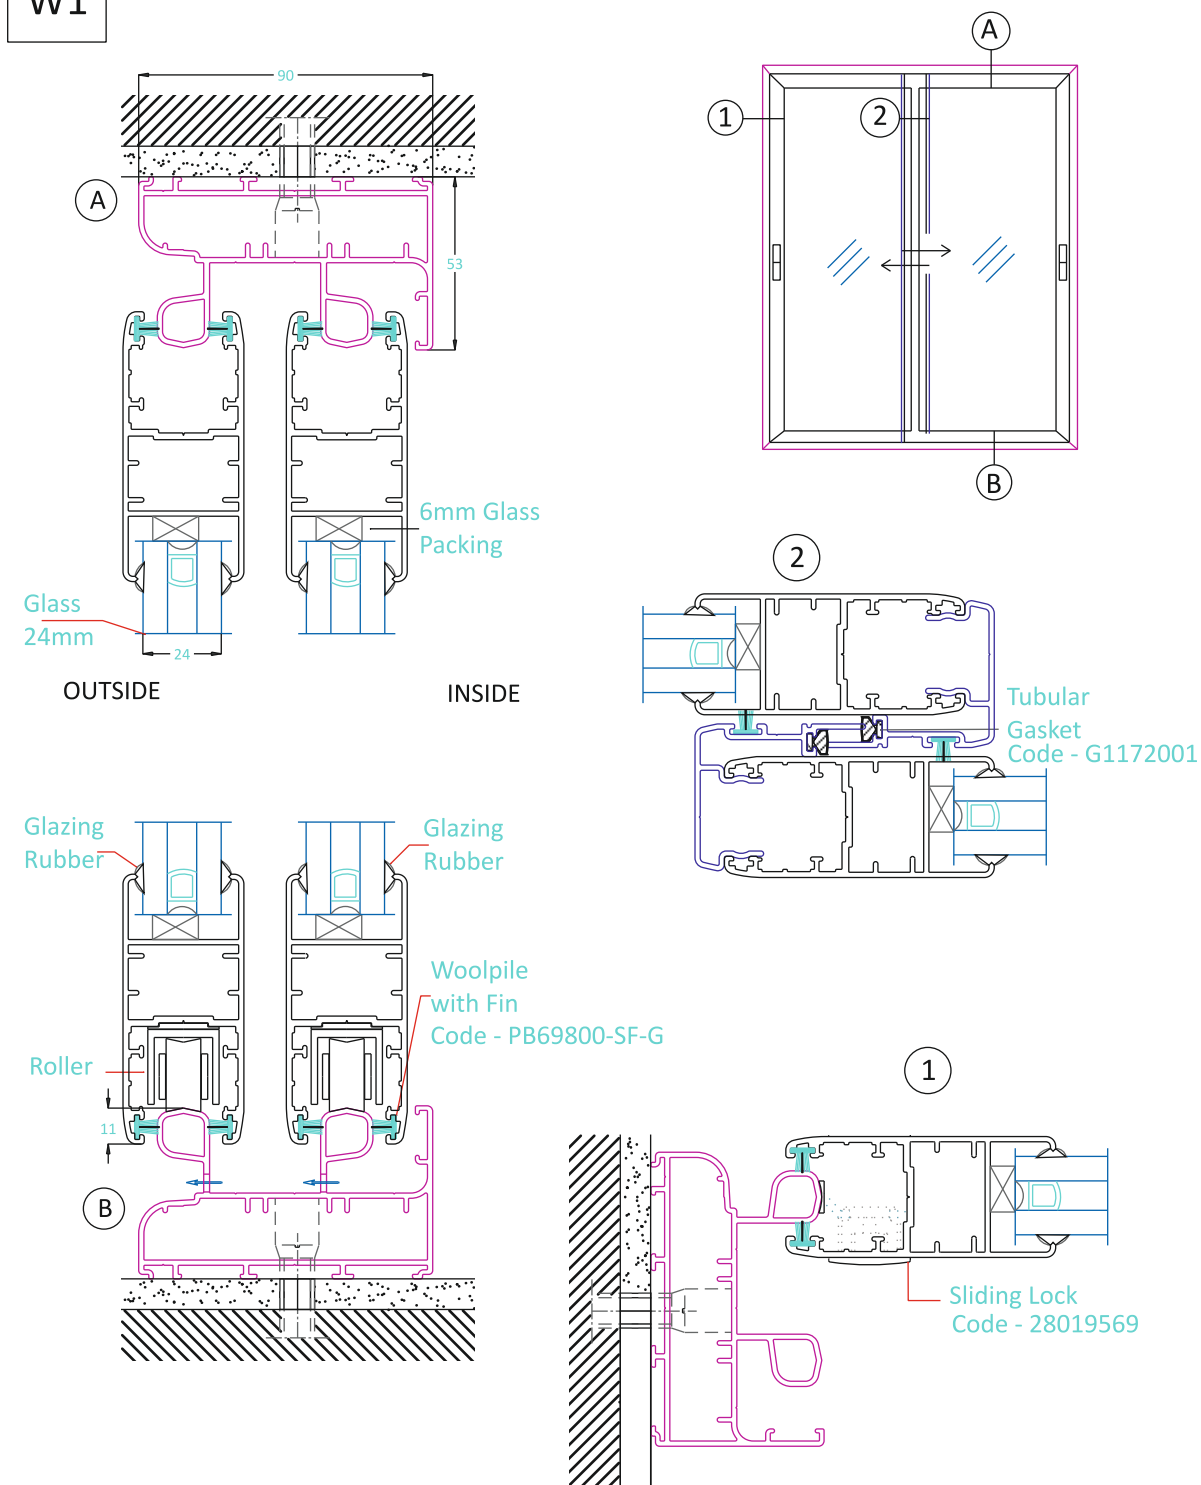


Sia Slide 370S: 2-TRACK,2-SHUTTER SLIDING WINDOW



DWG.NO.	370S 2T2S	SCALE	N.T.S	DATE	01.08.09	DRWN BY:	HT
---------	-----------	-------	-------	------	----------	----------	----





Sia Casement 4500C Series Window - Profiles

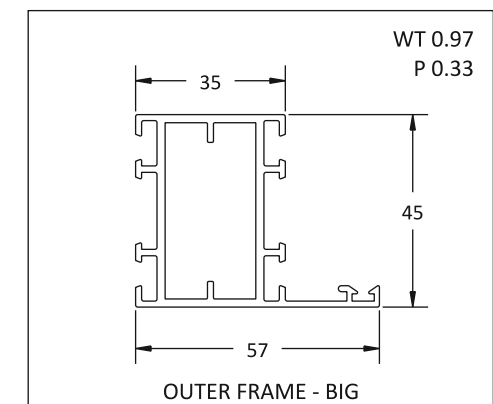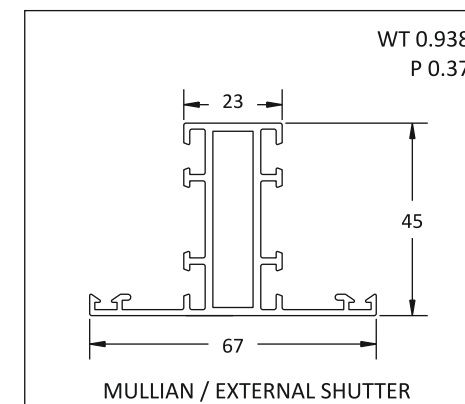



Sia Slide 260S Series

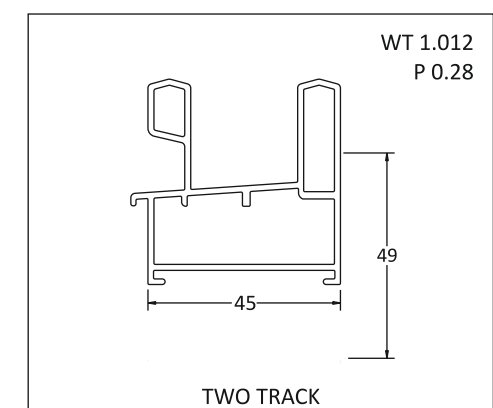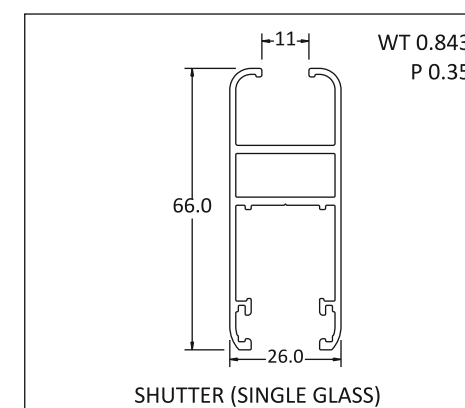

Sia Slide 280S Series

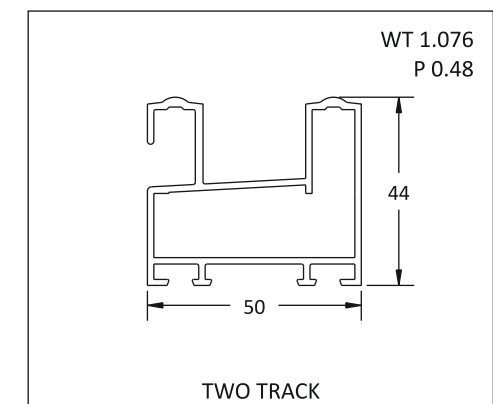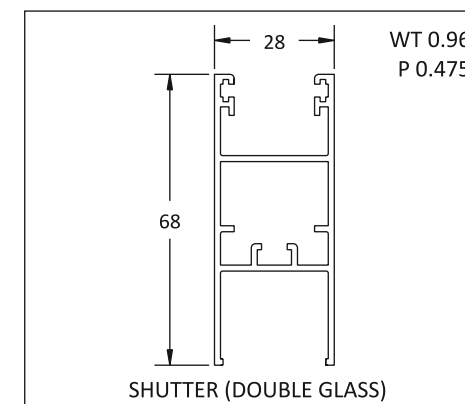

Sia Slide 370S Series

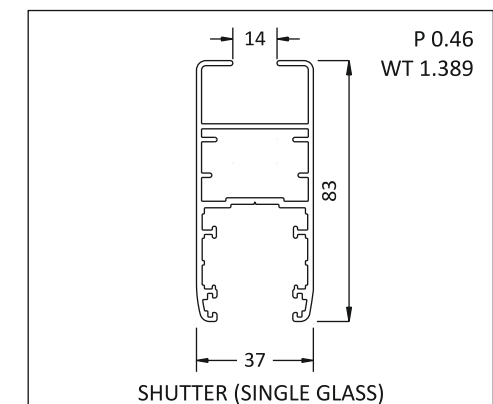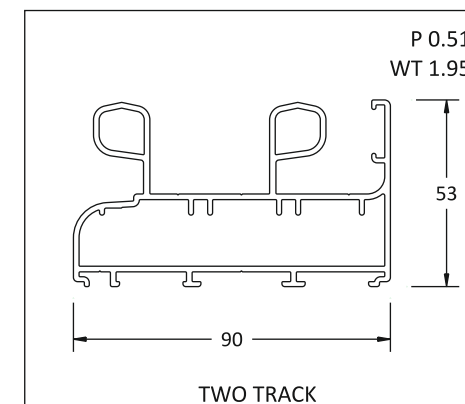

ROC Certificate

भारत सरकार-कॉर्पोरेट कार्य मंत्रालय
कम्पनी रजिस्ट्रार कार्यालय, महाराष्ट्र, मुंबई

नाम परिवर्तन के पश्चात नया निगमन प्रमाण-पत्र

कॉर्पोरेट पहचान संख्या : U28110MH2004PTC147743

मैसर्स ALUTEC SYSTEMS (INDIA) PRIVATE LIMITED

के मामले में, मैं एतद्वारा सत्यापित करता हूँ कि मैसर्स
ALUTEC SYSTEMS (INDIA) PRIVATE LIMITED

जो मूल रूप में दिनांक अगस्त जुलाई दो हजार चार को कम्पनी अधिनियम, 1956 (1956 का 1) के अंतर्गत मैसर्स
SIADOW SYSTEMS PRIVATE LIMITED

के रूप में निगमित की गई थी, ने कम्पनी अधिनियम, 1956 की धारा 21 की शर्तों के अनुसार निम्नलिखित आवश्यक विधिचय पारित करके तथा
लिखित रूप में यह सूचित करके की उसे भारत का अनुसूचक, कम्पनी अधिनियम, 1956 की धारा 21 के साथ पठित, भारत सरकार, कम्पनी कार्य
विभाग, नई दिल्ली की अधिसूचना सं सं का नि 507 'अ' दिनांक 24.6.1985 एस् आर एन B29762028 दिनांक 21/01/2012 के द्वारा
प्राप्त हो गया है, उक्त कम्पनी का नाम आगे परिशिष्टित रूप में मैसर्स
SIADOW SYSTEMS PRIVATE LIMITED

हो गया है और यह प्रमाण-पत्र, कथित अधिनियम की धारा 23(1) के अनुसार जारी किया जाता है।

यह प्रमाण-पत्र मुंबई में आज दिनांक इक्कीस जनवरी दो हजार बारह को जारी किया जाता है।

GOVERNMENT OF INDIA - MINISTRY OF CORPORATE AFFAIRS
Registrar of Companies, Maharashtra, Mumbai

Fresh Certificate of Incorporation Consequent upon Change of Name

Corporate Identity Number : U28110MH2004PTC147743

In the matter of M/s ALUTEC SYSTEMS (INDIA) PRIVATE LIMITED

I hereby certify that ALUTEC SYSTEMS (INDIA) PRIVATE LIMITED which was originally incorporated on Twenty
Eighth day of July Two Thousand Four under the Companies Act, 1956 (No. 1 of 1956) as SIADOW SYSTEMS
PRIVATE LIMITED having duly passed the necessary resolution in terms of Section 21 of the Companies Act, 1956
and the approval of the Central Government signified in writing having been accorded thereto under Section 21 of
the Companies Act, 1956, read with Government of India, Department of Company Affairs, New Delhi, Notification
No. G.S.R 507 (E) dated 24/06/1985 vide SRN B29762028 dated 21/01/2012 the name of the said company is this
day changed to SIADOW SYSTEMS PRIVATE LIMITED and this Certificate is issued pursuant to Section 23(1) of
the said Act.

Given at Mumbai this Twenty First day of January Two Thousand Twelve.


Validly signed
by the Registrar
of Companies,
Maharashtra,
Mumbai

Registrar of Companies, Maharashtra, Mumbai
कम्पनी रजिस्ट्रार, महाराष्ट्र, मुंबई

*Note: The corresponding form has been approved by V. ELANGO VAN, Deputy Registrar of Companies and this certificate has been
digitally signed by the Registrar through a system generated digital signature under rule 5(2) of the Companies (Electronic Filing and
Authentication of Documents) Rules, 2006
The digitally signed certificate can be verified at the Ministry website (www.mca.gov.in).

कम्पनी रजिस्ट्रार के कार्यालय अभिलेख में उपलब्ध पत्राचार का पता :
Mailing Address as per record available in Registrar of Companies office:
SIADOW SYSTEMS PRIVATE LIMITED
SHOP NO. 44, MAHAVIR VARSHA CHS LTD., PLOT NO. 8,9,10, SECTOR -6, GHANOLI.,
NAVI MUMBAI - 400701,
Maharashtra, INDIA

SIADOW Systems Pvt. Ltd. Network in India

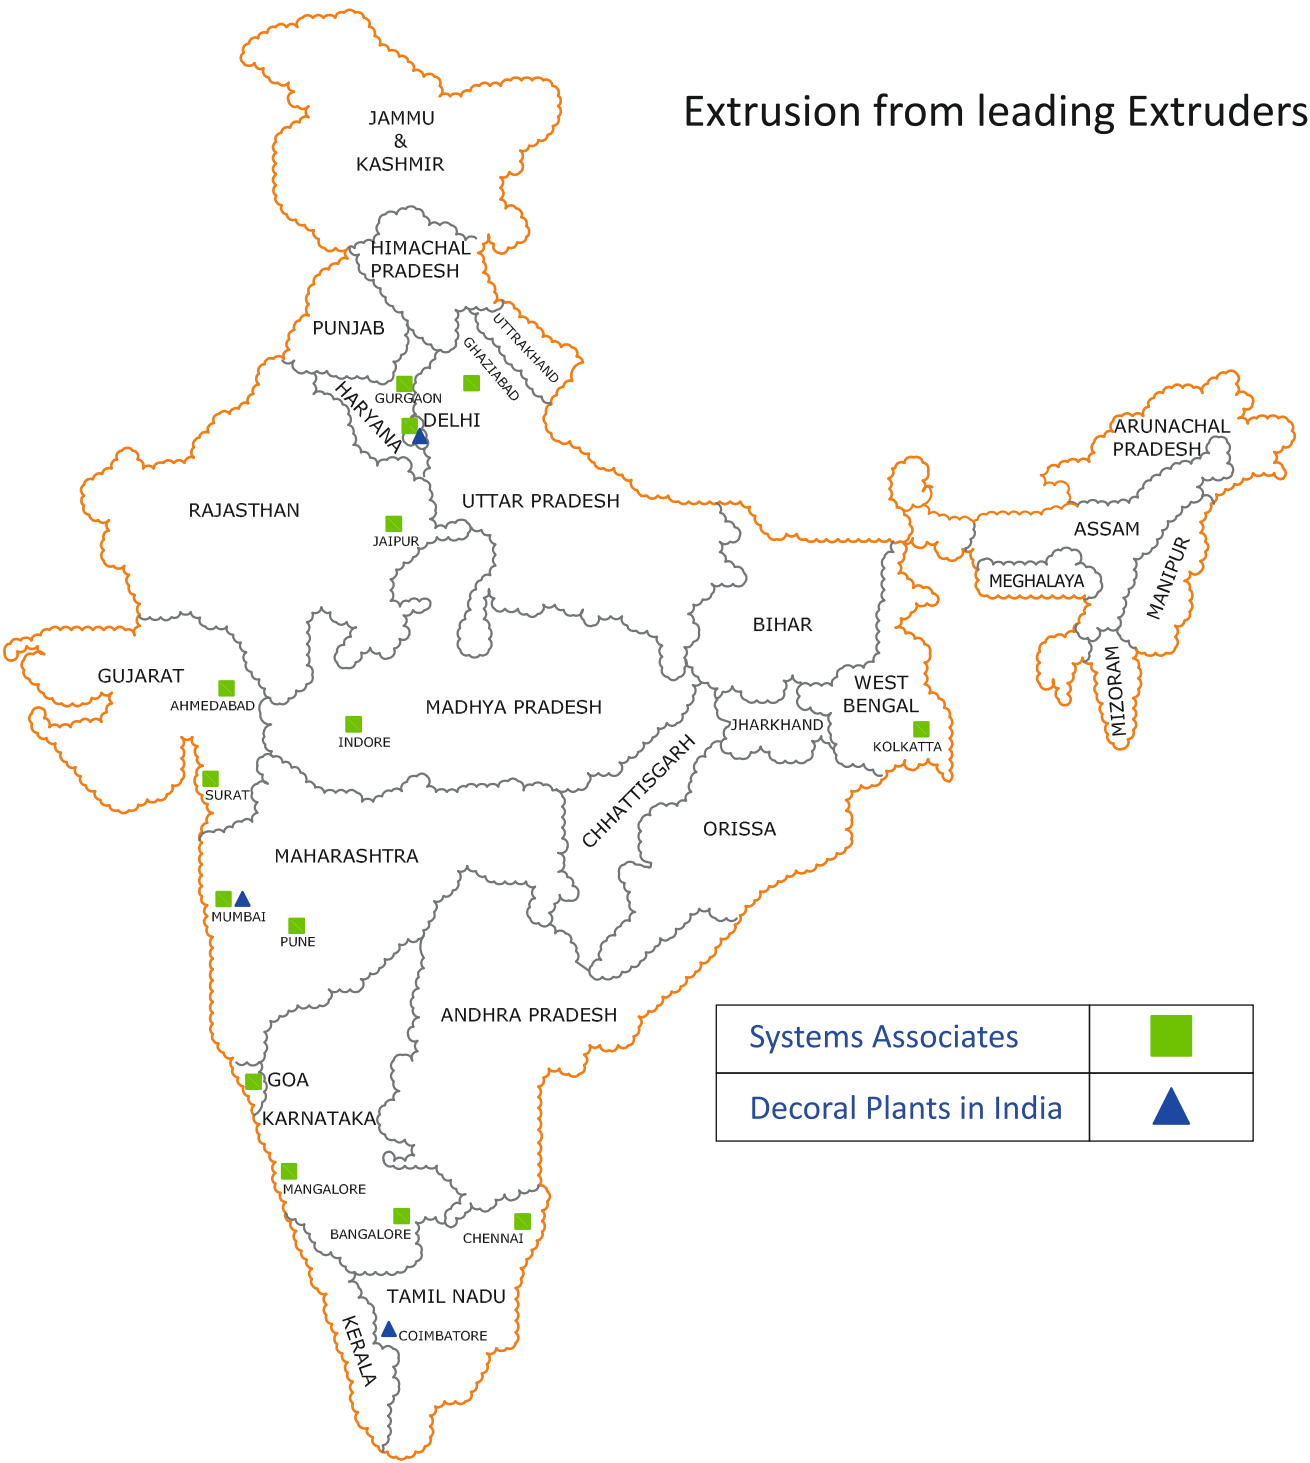

Our Projects

Sia Slide 260S with
Sia Rail GR14



Srishti Oasis

Our Projects



Olive Beach



Estancia

DISCLAIMER

THE QUALITY, PERFORMANCE AND WARRANTIES OF THE FINAL WINDOW & DOOR RESTS ON THE FABRICATOR PRODUCING AND INSTALLING THE WINDOW. ARCHITECTS, BUILDERS, PROJECT CONSULTANTS AND INDIVIDUAL CUSTOMERS ARE REQUIRED TO VERIFY THE FABRICATOR AT THEIR LEVEL DETERMINING THE CAPABILITY OF THE FABRICATOR. Siadow Systems will not be responsible for any kind of defect in Windows & Doors produced by Fabricators using the name of Siadow Systems.